

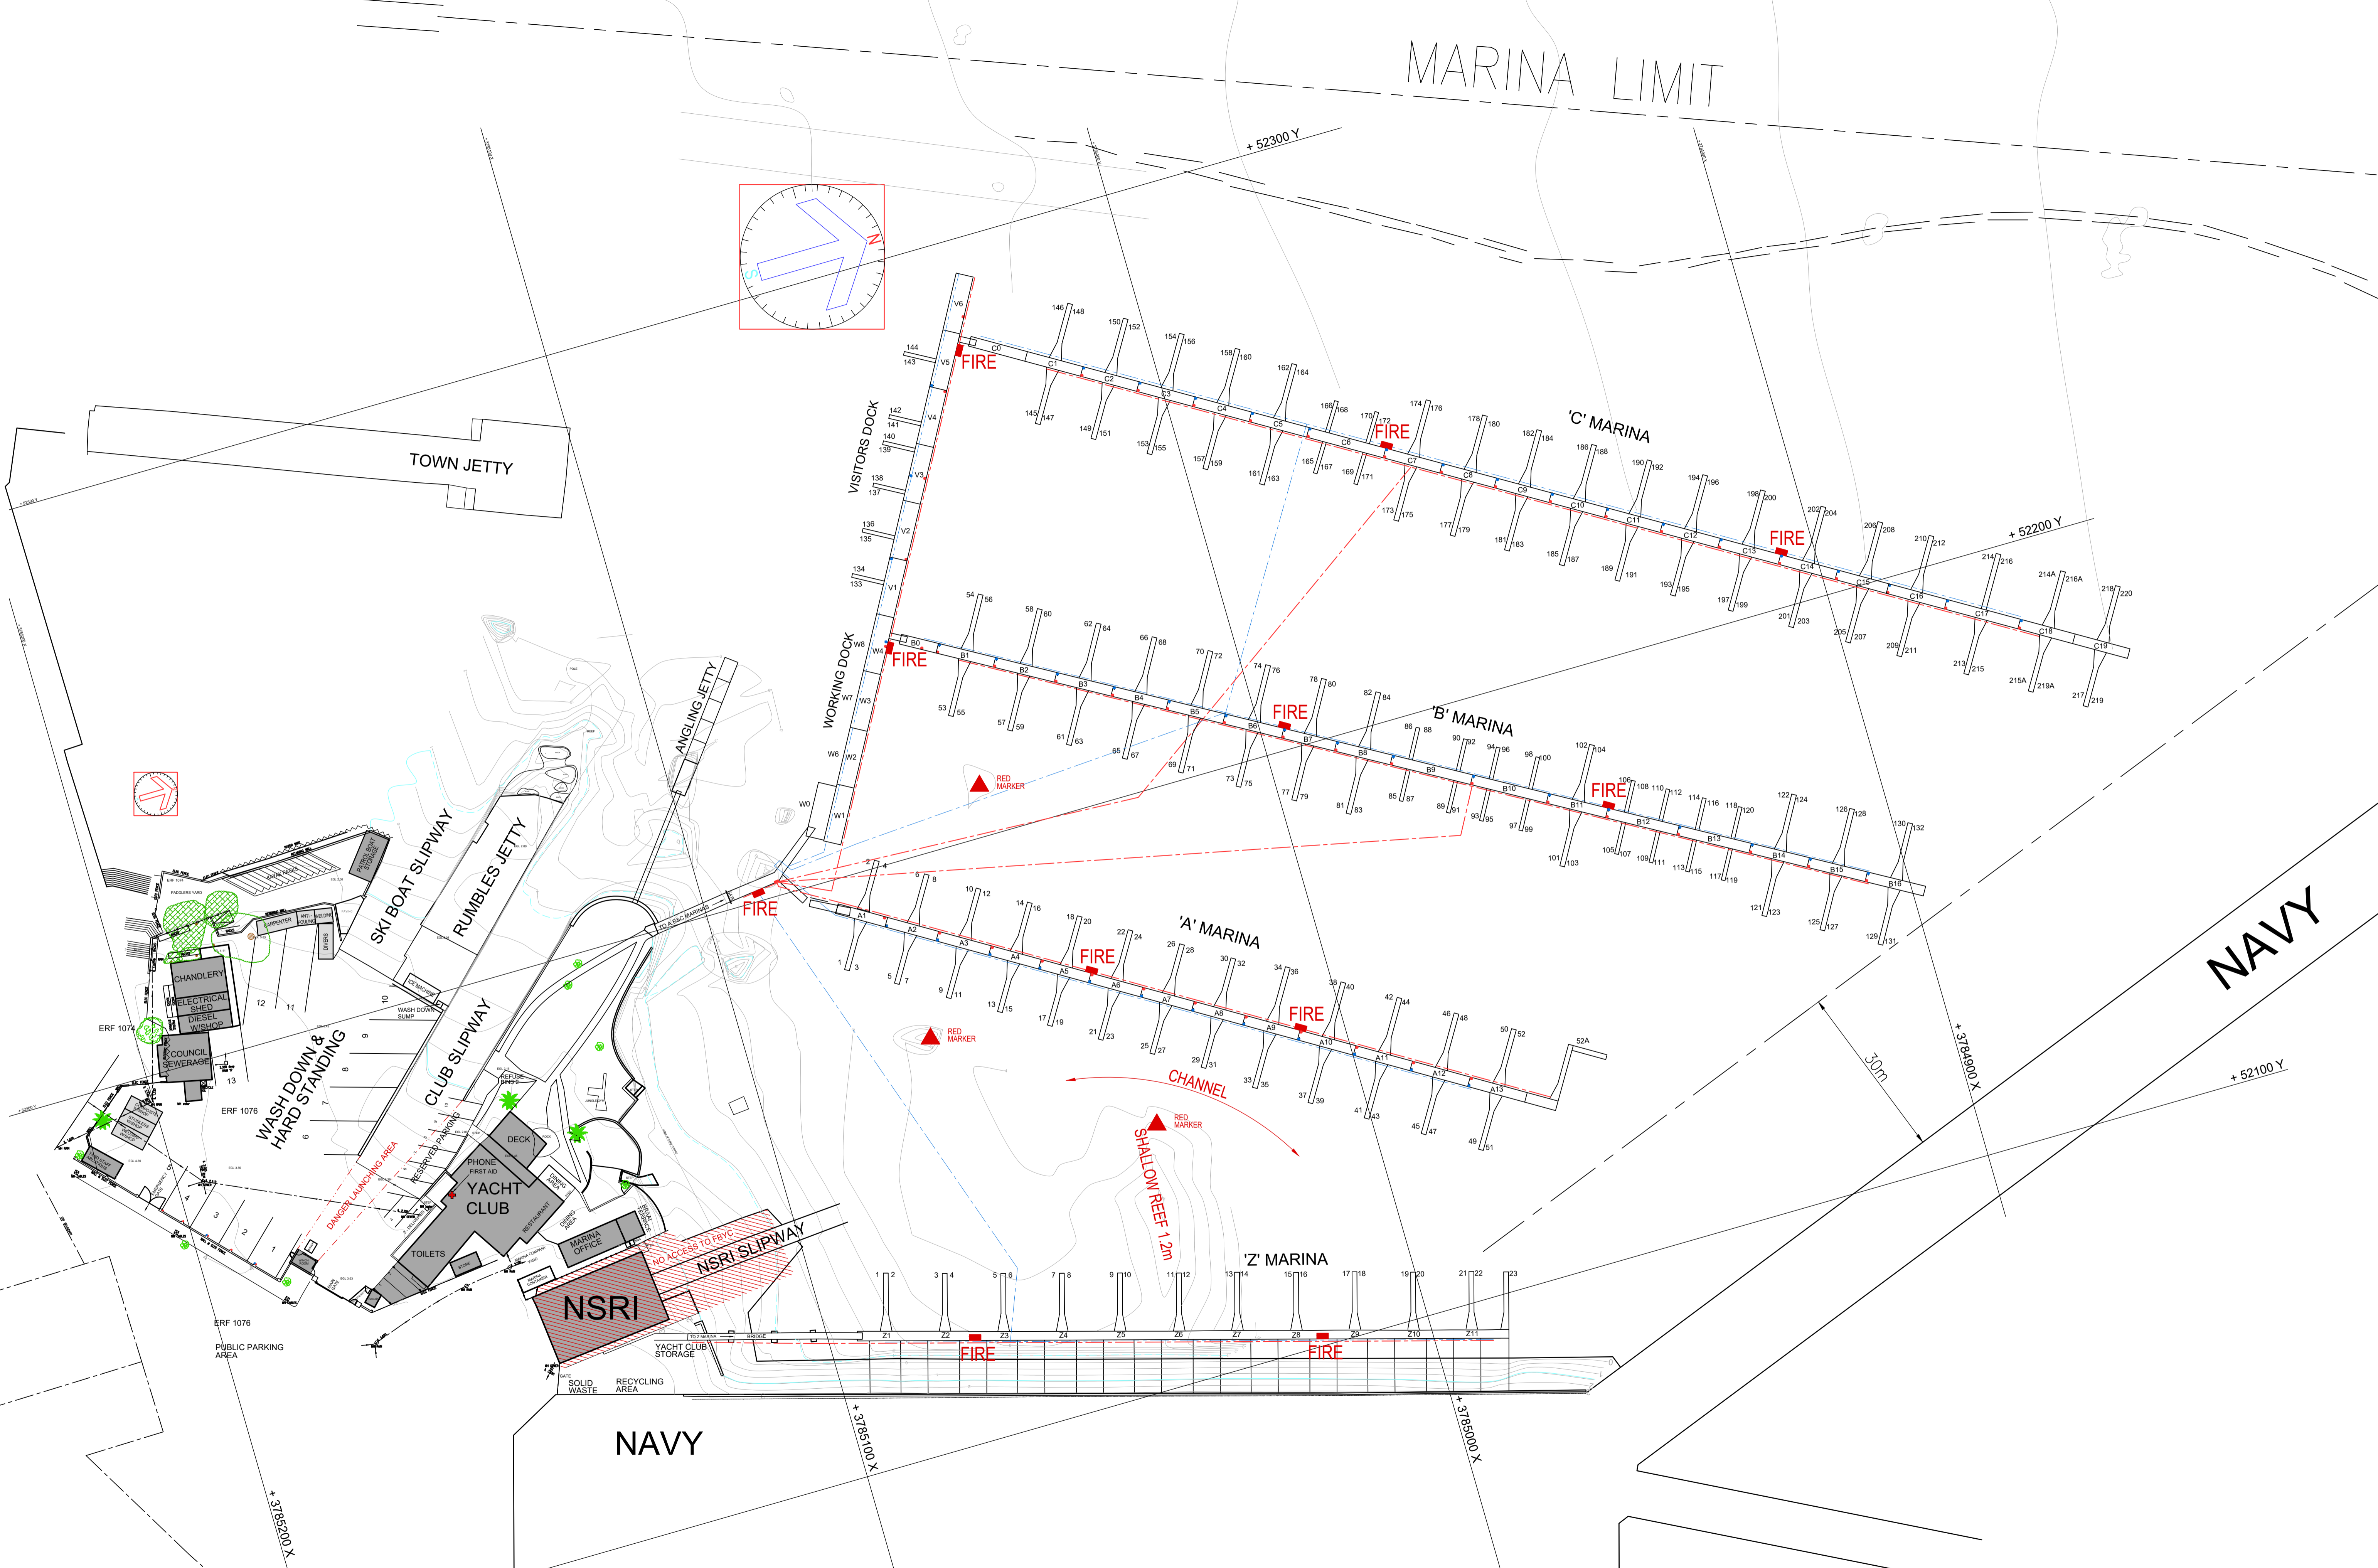


MARINA LIMIT

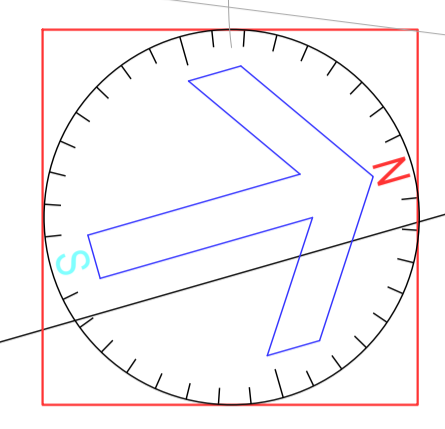

NAVY

NAVY

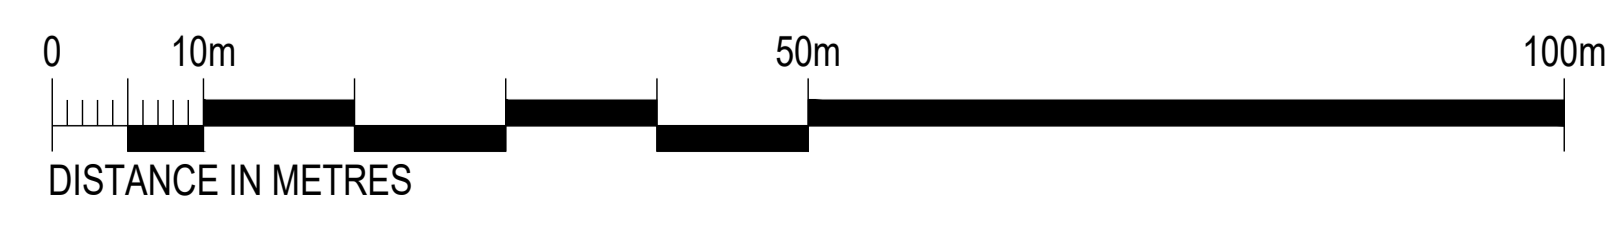

- LEGEND:
- ELECTRICAL OUTLET
  - WATER POINT

**DAVID ELSTON & Associates**  
 ENGINEERS PROJECT MANAGERS  
 tel:(021) 683-0125 info@deo.co.za  
 fax:(021) 683-5428

**SIMON'S TOWN MARINA CO.**  
**MARINA SITE PLAN**  
**EXISTING**

DESIGNED	CHECKED	DATE	SCALE	DRAWN	PROJECT	DRAWING NO.
		24/05/16	1:500	WBL	SIM104	AP-100

REVISION  
 DESTROY  
 EARLIER  
 ISSUES

PROJECT DRAWING NO.  
 SIM104 AP-100

© Ownership and copyright of this drawing is reserved by David Elston & Associates.  
 This drawing and the information shown may not be used for any project or purpose other than that for which copies are issued directly by David Elston & Associates.